


Meadow Mill

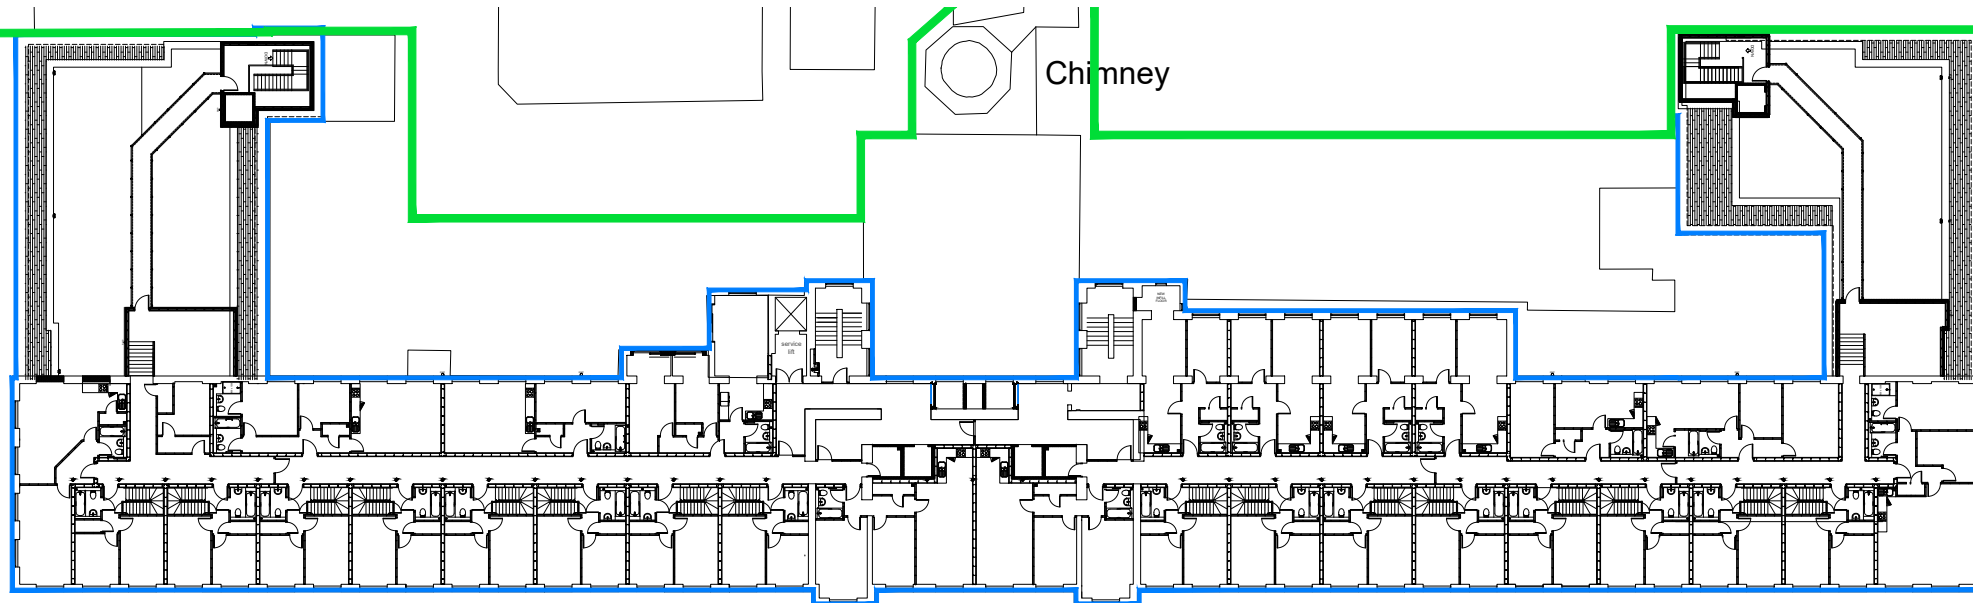


Meadow Mill

TIVOT WAY

TIVOT WAY

WATER STREET

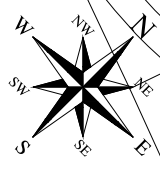

SCALE 1:500

REV	DESCRIPTION	BY	DATE
C	SITE BOUNDARY AMENDED	IGS	07.02.20
B	SITE BOUNDARY AMENDED	IGS	16.01.20
A	FIRST ISSUE	IGS	07.10.19

**HOWARD & SEDDON A.R.I.B.A.  
CHARTERED ARCHITECTS**  
64 WASHWAY ROAD  
SALE, CHESHIRE, M33 7RE  
TEL NO. 0161 - 973 8296  
FAX NO. 0161 - 962 3485  
E-MAIL : ADMIN@HOWARDANDEDSON.CO.UK

PROJECT	RESIDENTIAL DEVELOPMENT MEADOW MILL WATER STREET, STOCKPORT
CLIENT	AWAL INVESTMENT

TITLE	LAND REGISTRY PLAN SIXTH & SEVENTH FLOOR PLOTS 185 - 213 (APARTMENTS 601 - 629)
-------	--

DRAWN	I STEVENSON	DRG No.	13345
DATE	07.10.19		LRP6
SCALE	1:500 (A3)	AMENDMENT	C